




overview  
Front view Scl 1:250

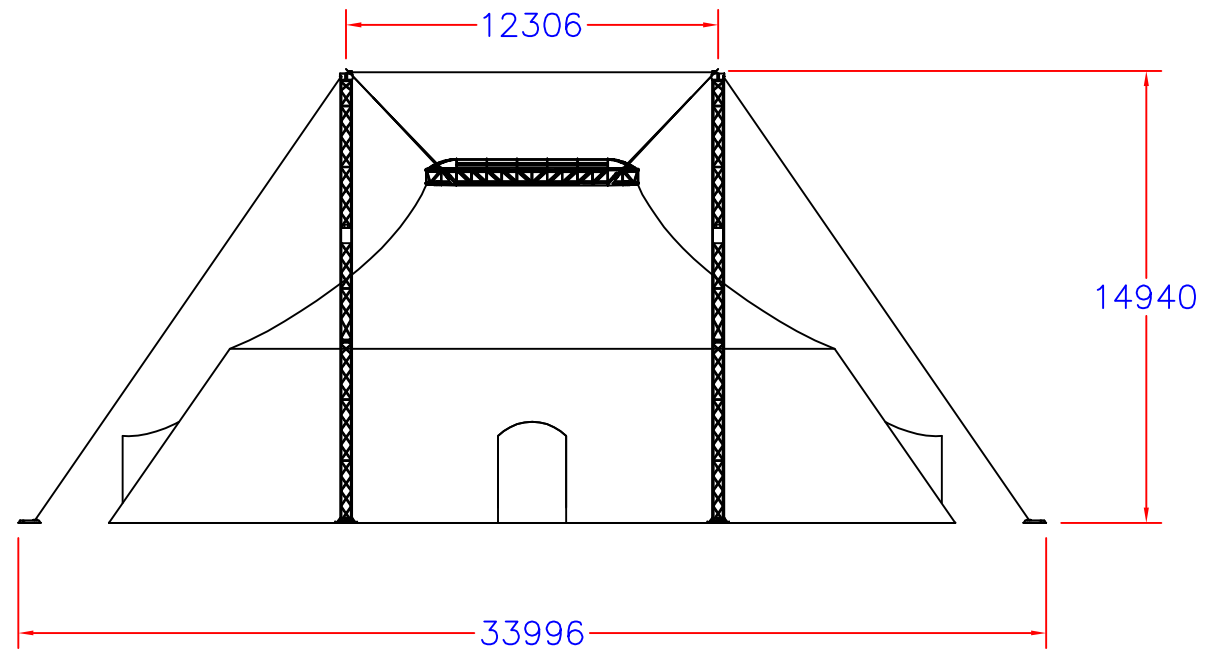


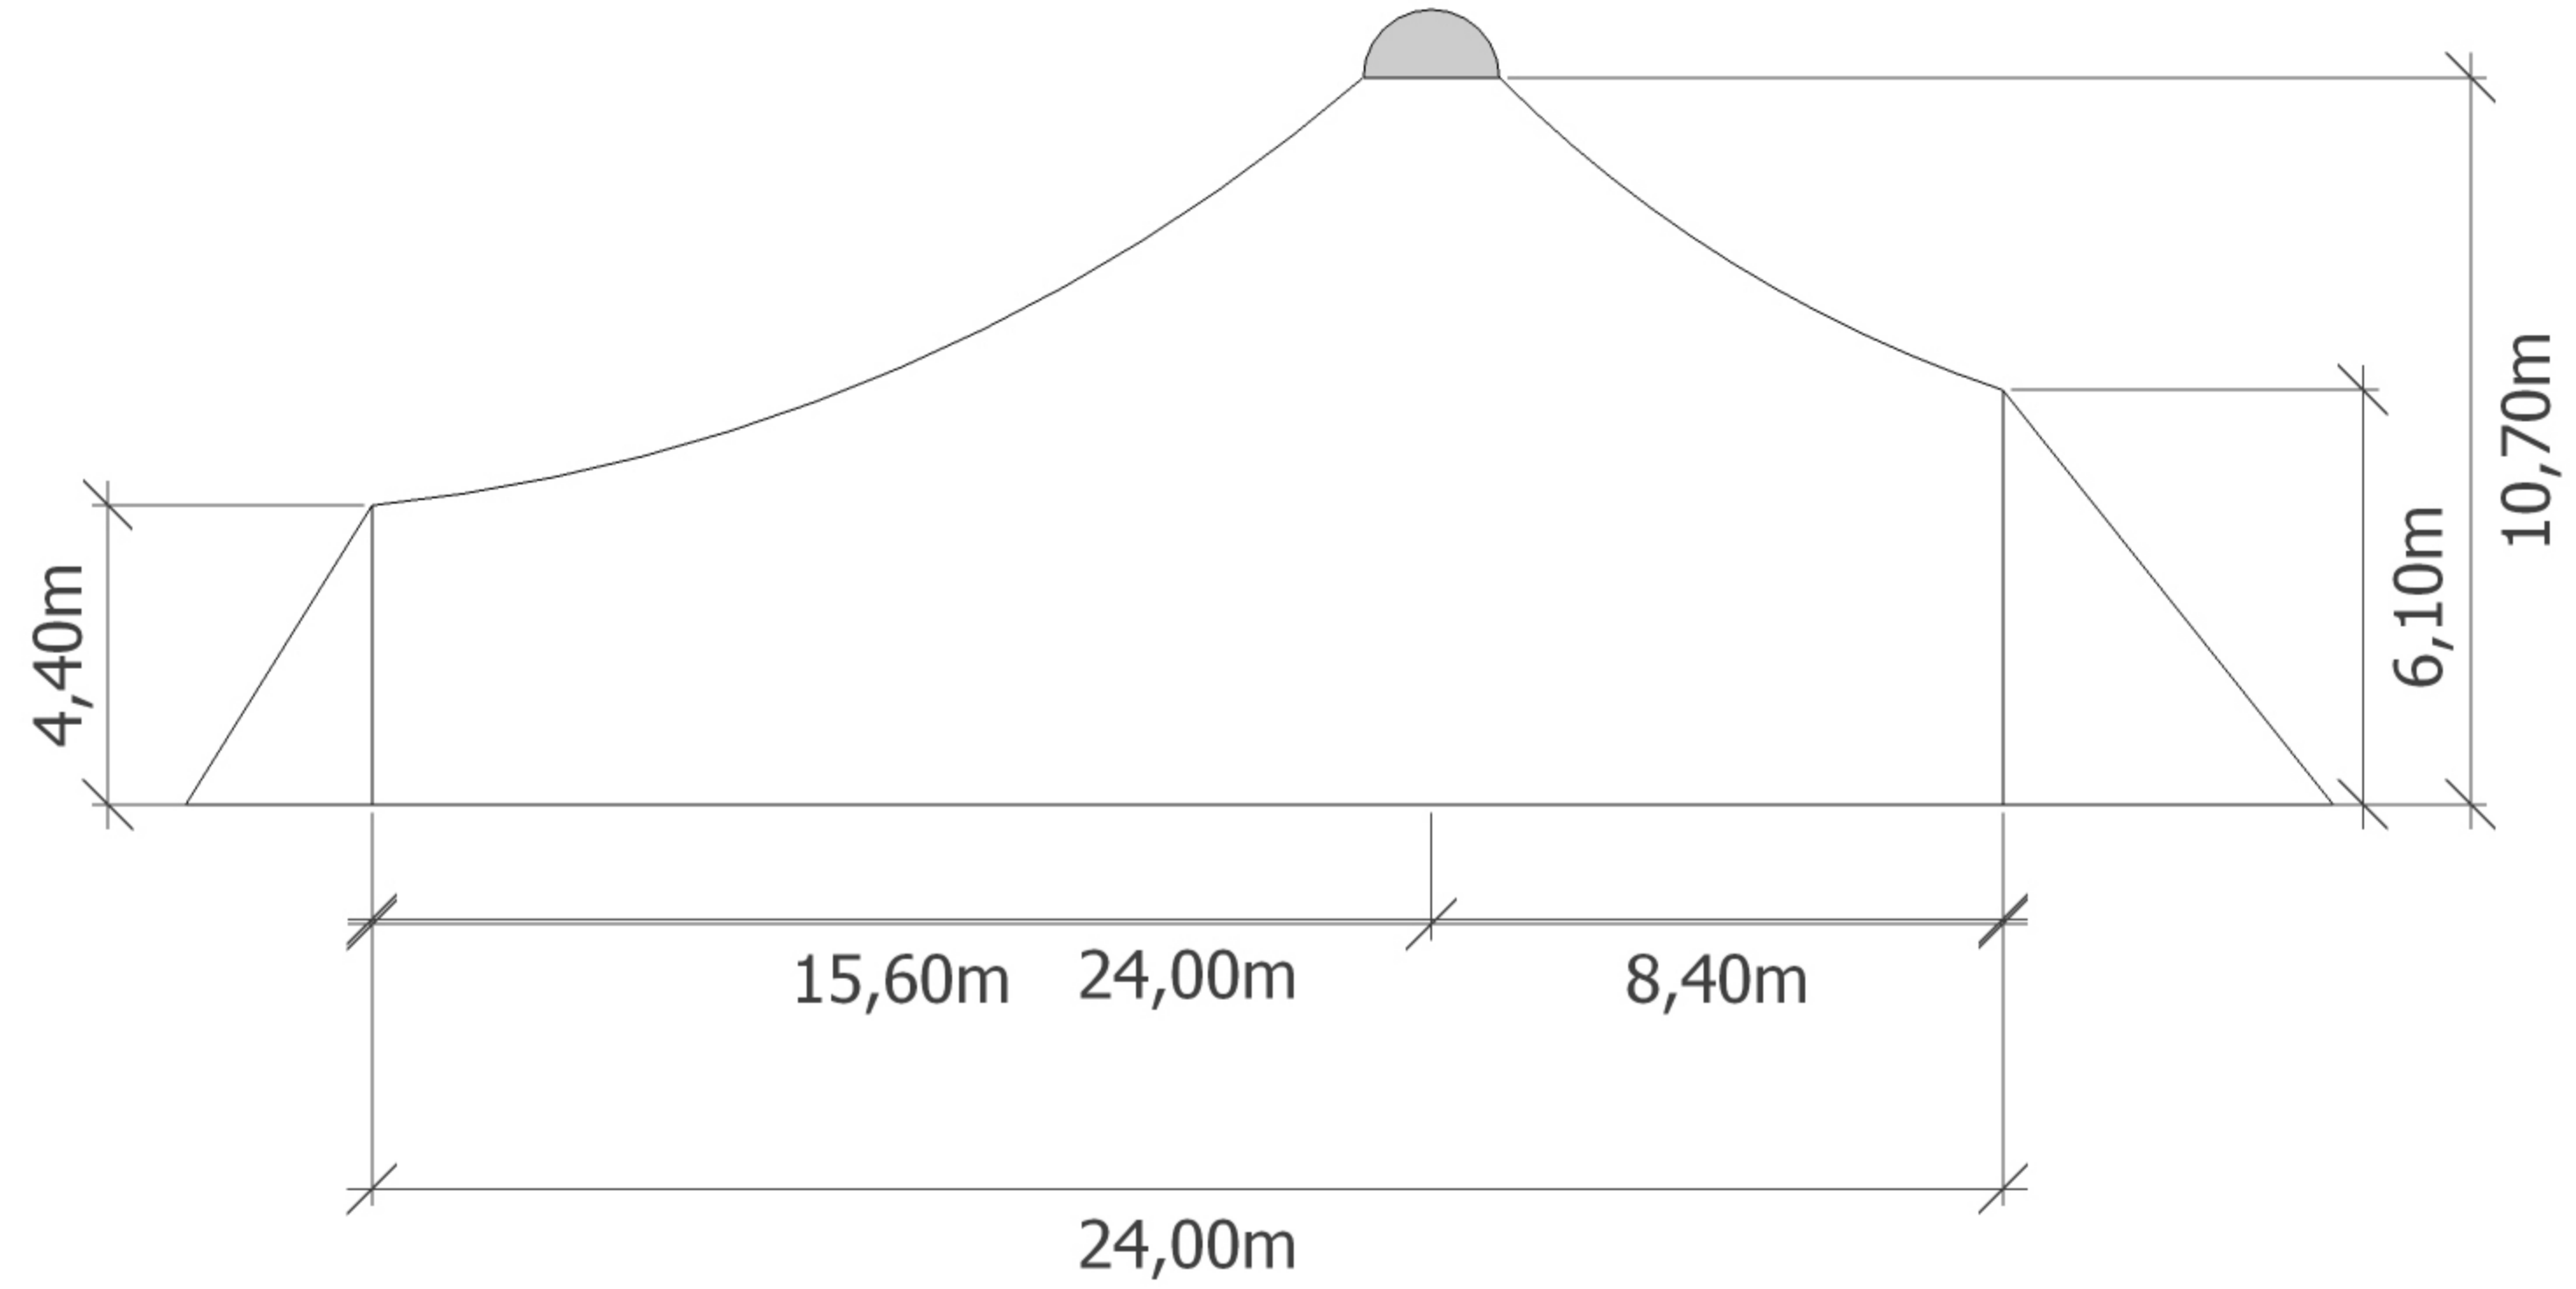
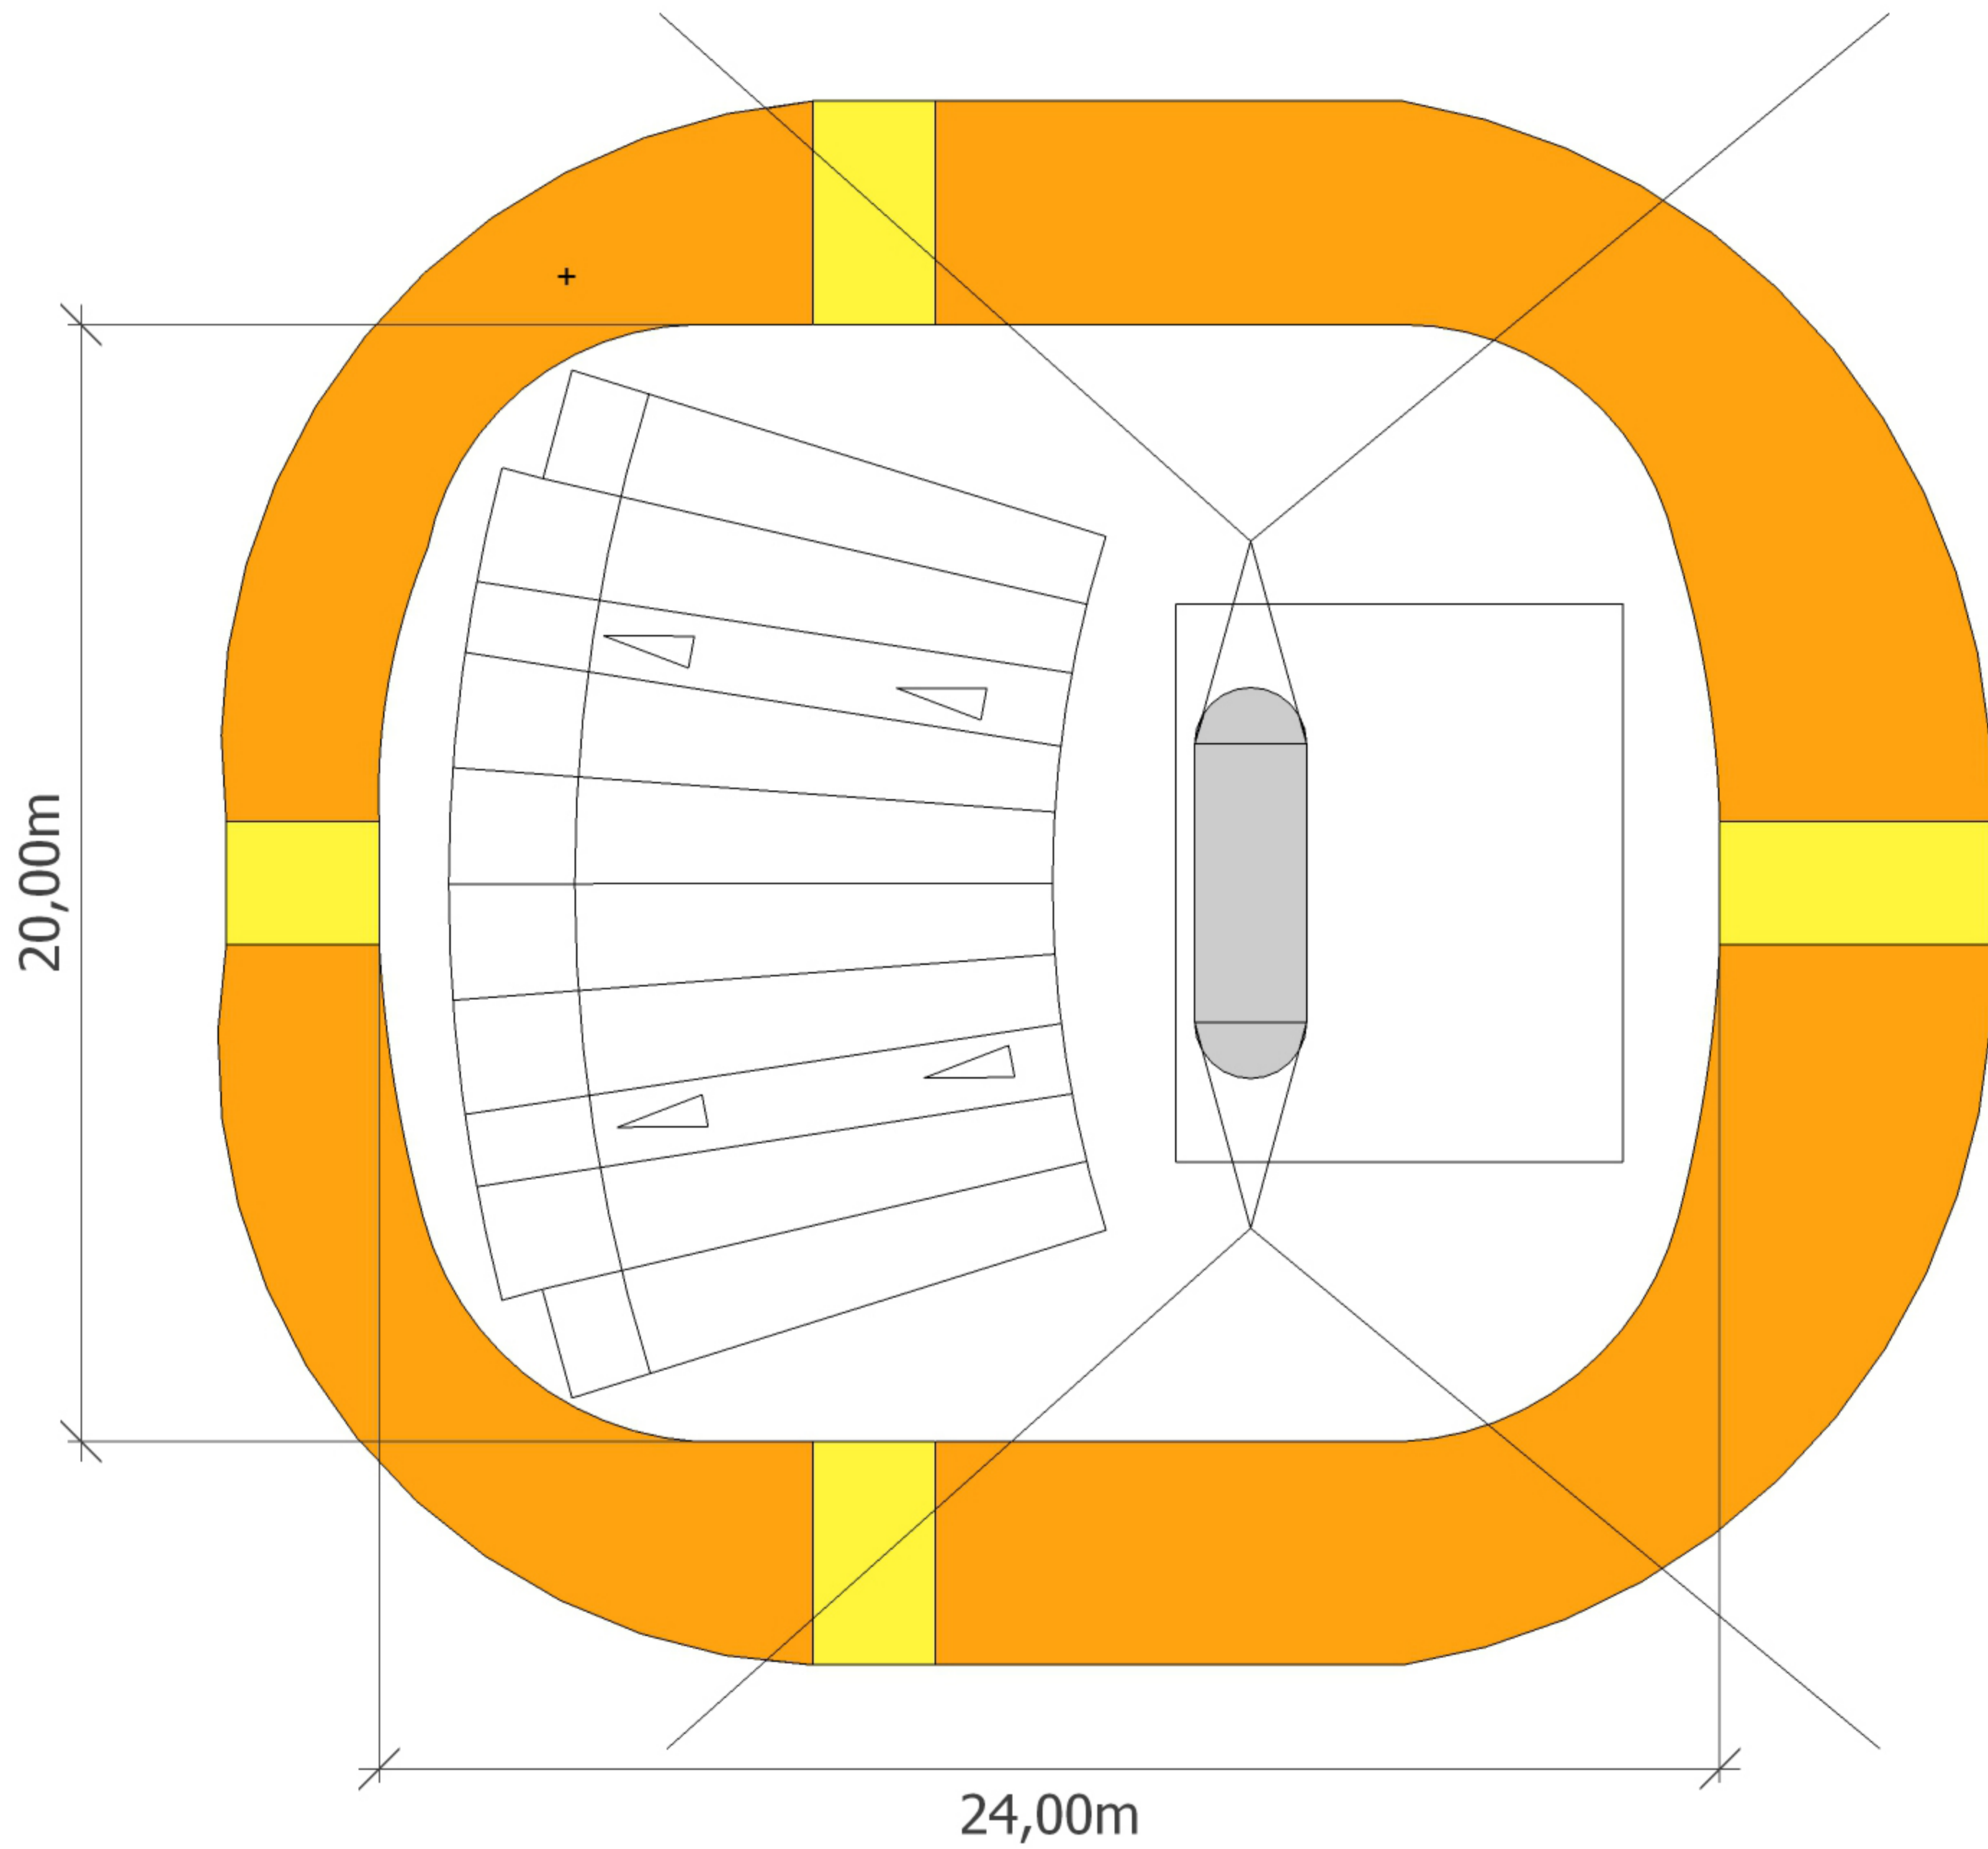
Left view

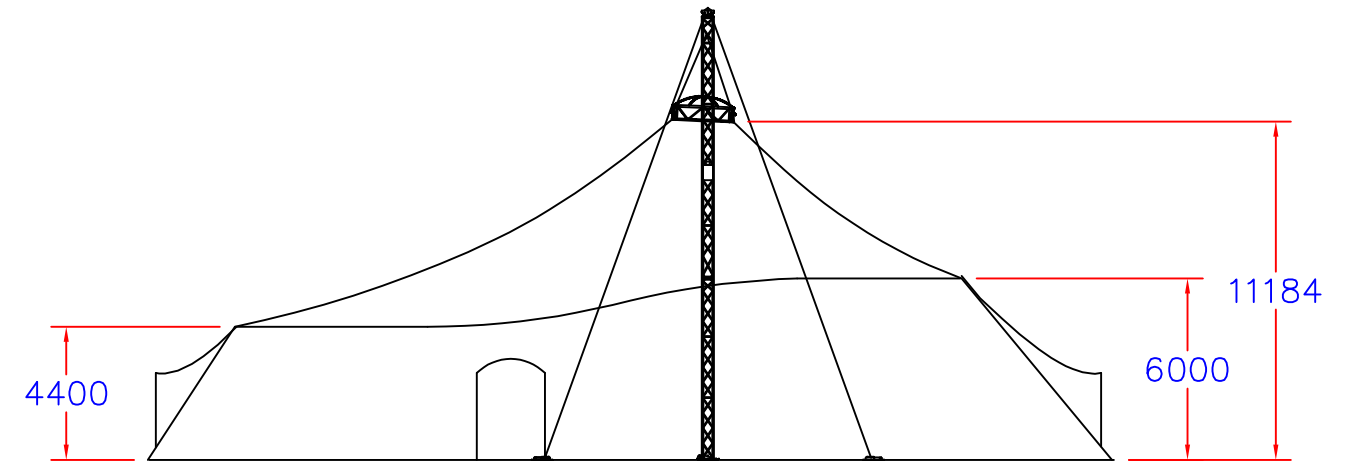



Top view



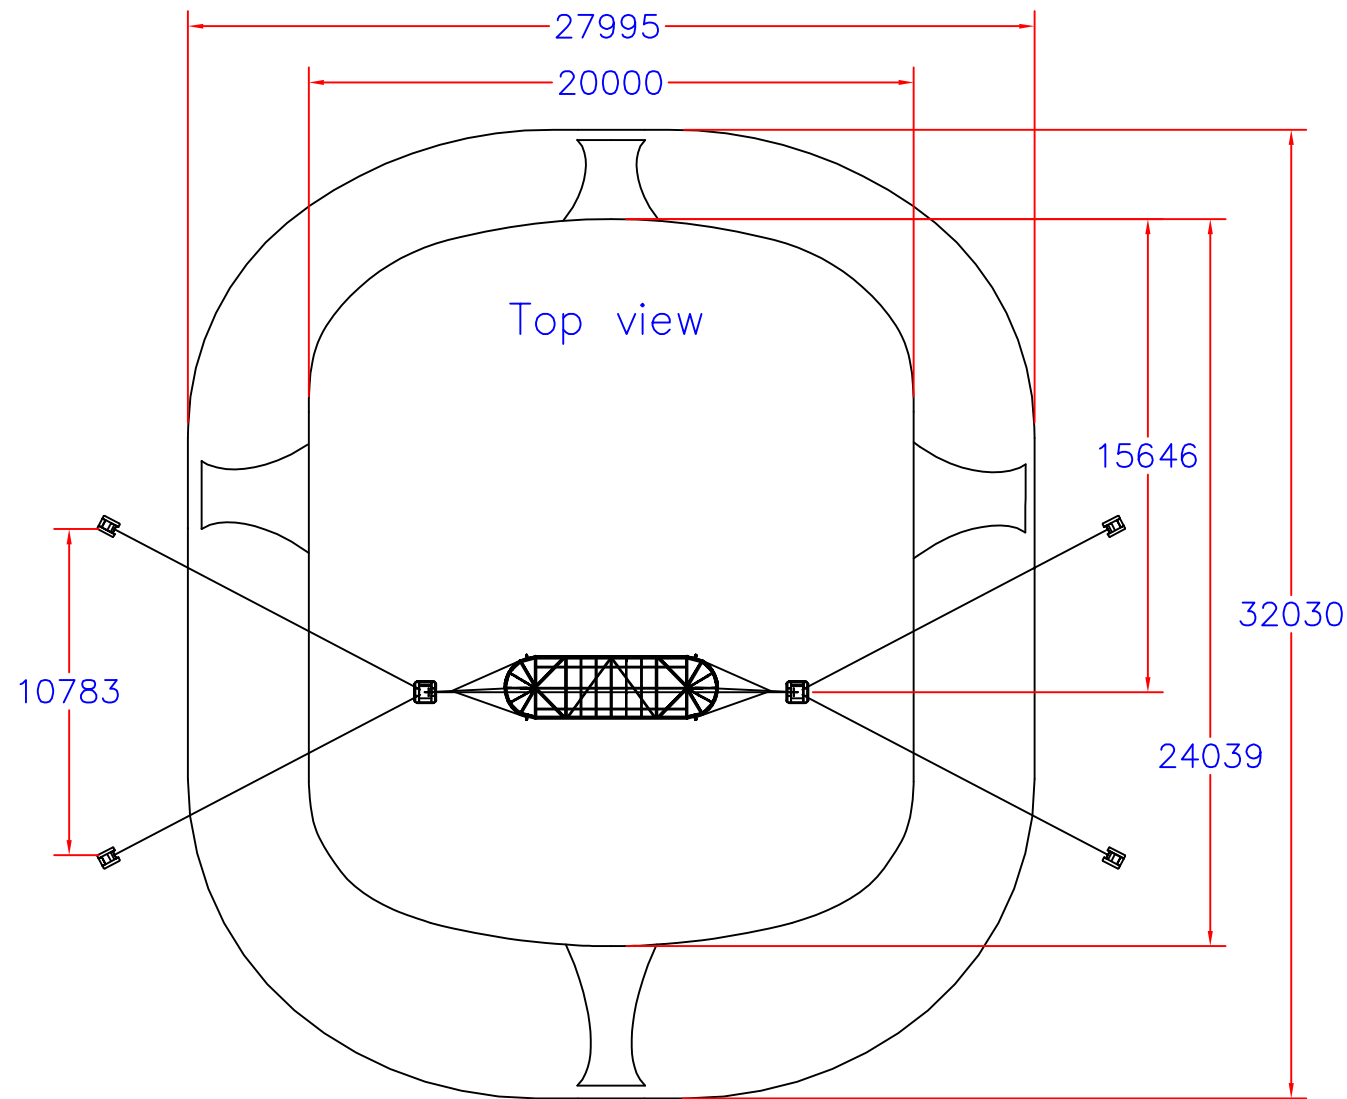



	B00	10/09/2009	First distribution			
	Indice	Date		Modification		
	Folio/Sheet	Echelle/Scale	Format	Overviews		
	02	1/250	A3			
	Type	Plan/Range	Indice	Auteur/Design.		
CM	100	A00	JLV	09283	CIRCUS TENT	



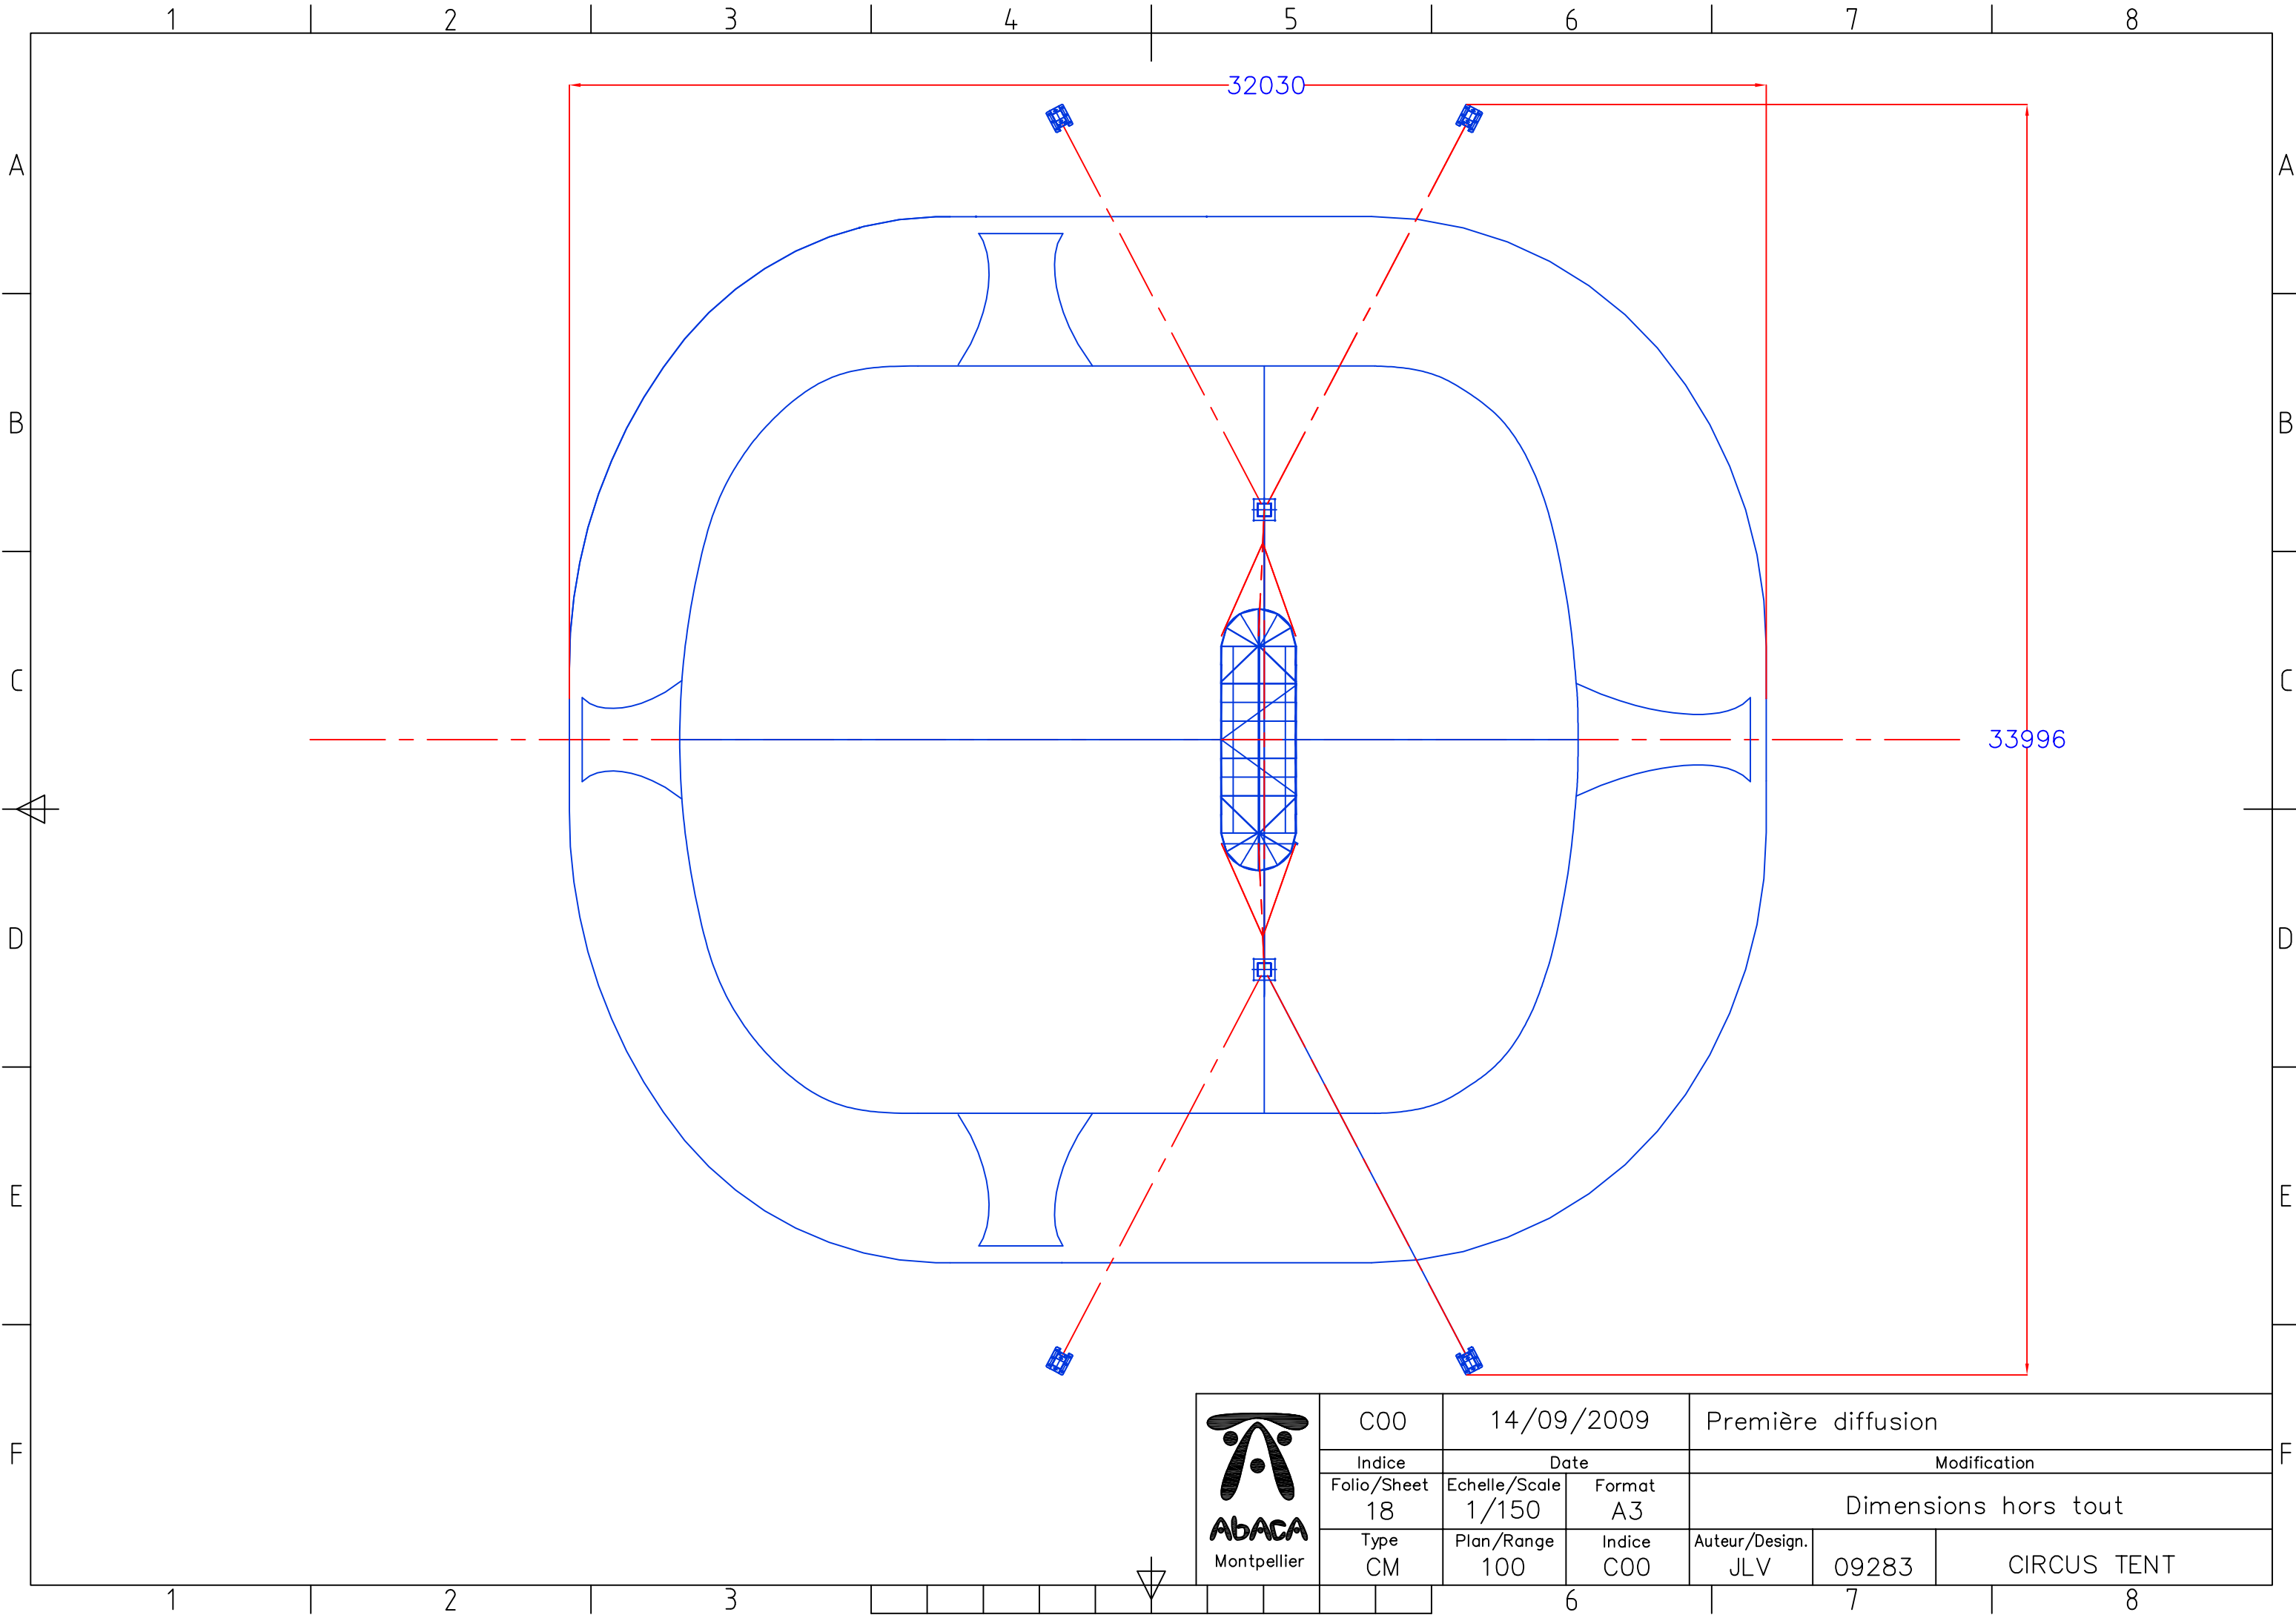

	C00	14/09/2009		Première diffusion	
	Indice	Date		Modification	
	Folio/Sheet 18	Echelle/Scale 1/150	Format A3	Dimensions hors tout	
	Type CM	Plan/Range 100	Indice C00	Auteur/Design. JLV	09283

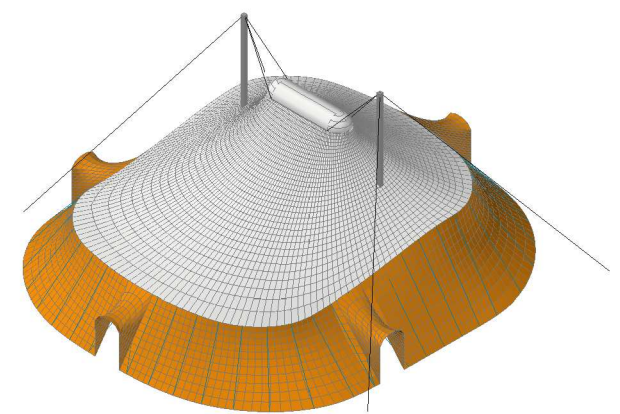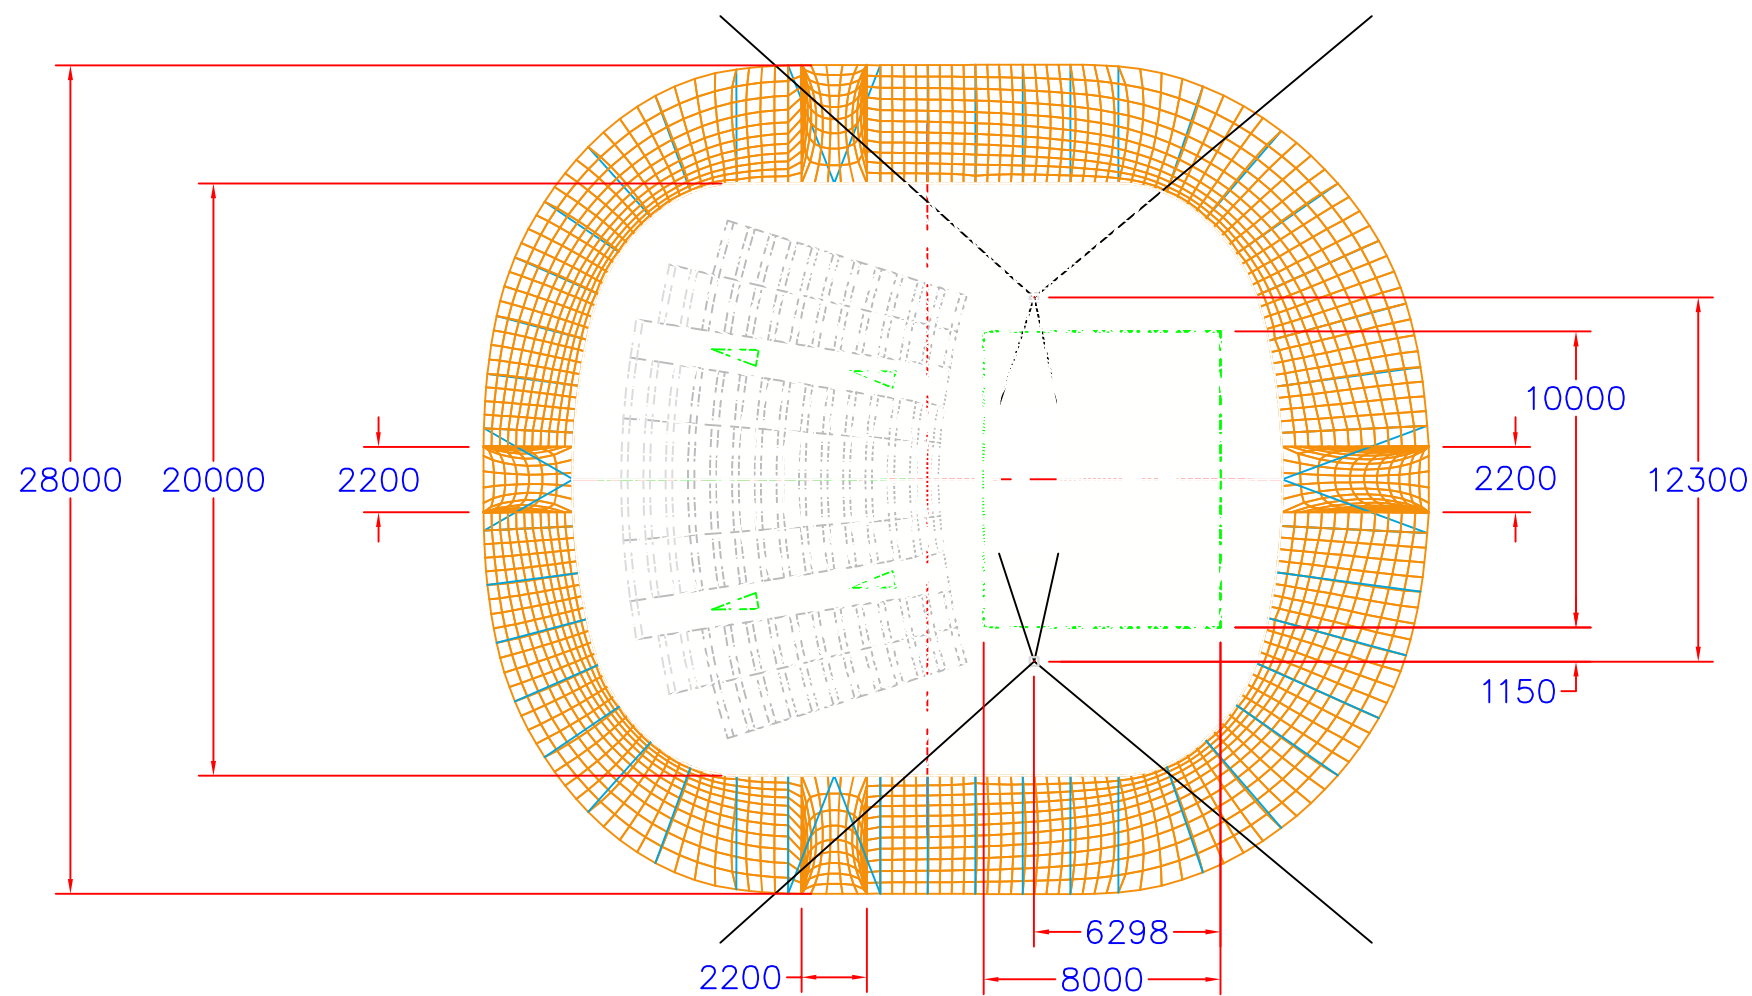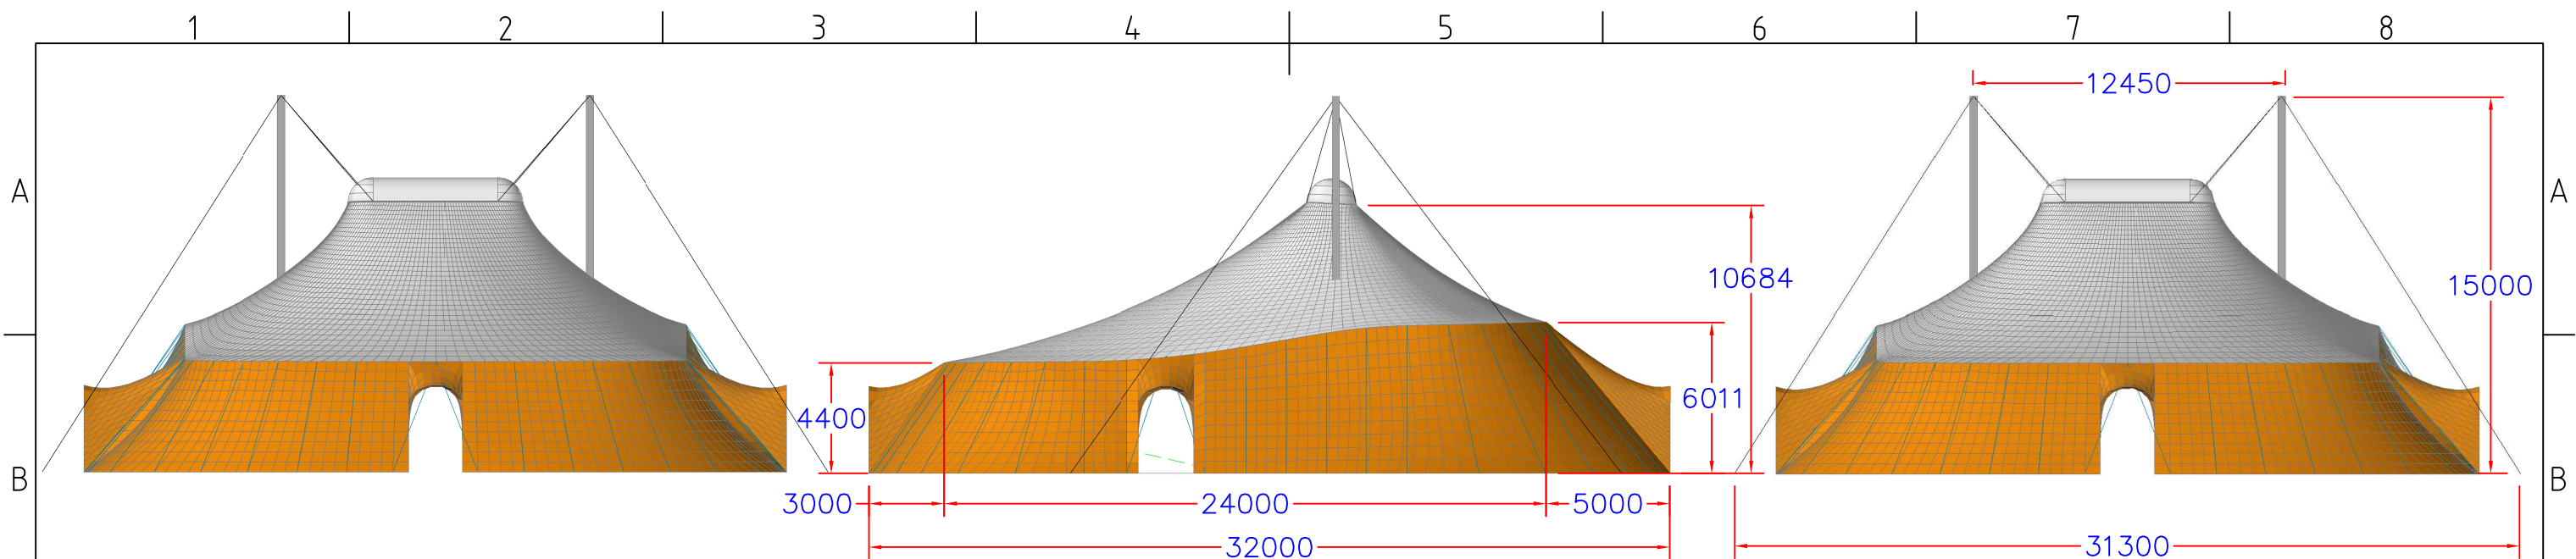

	A00	29/07/2009		Première diffusion		
	Indice	Date		Modification		
	Folio/Sheet 01	Echelle/Scale 1/250	Format A3	Vues générales – Version avec absides		
	Type ESQ	Plans/Range 100	Indice A00	Auteur/Design. CL	09283	Auch–Chapiteau 20x24m